




Snið - Villi hæð
Mkv: 1:100

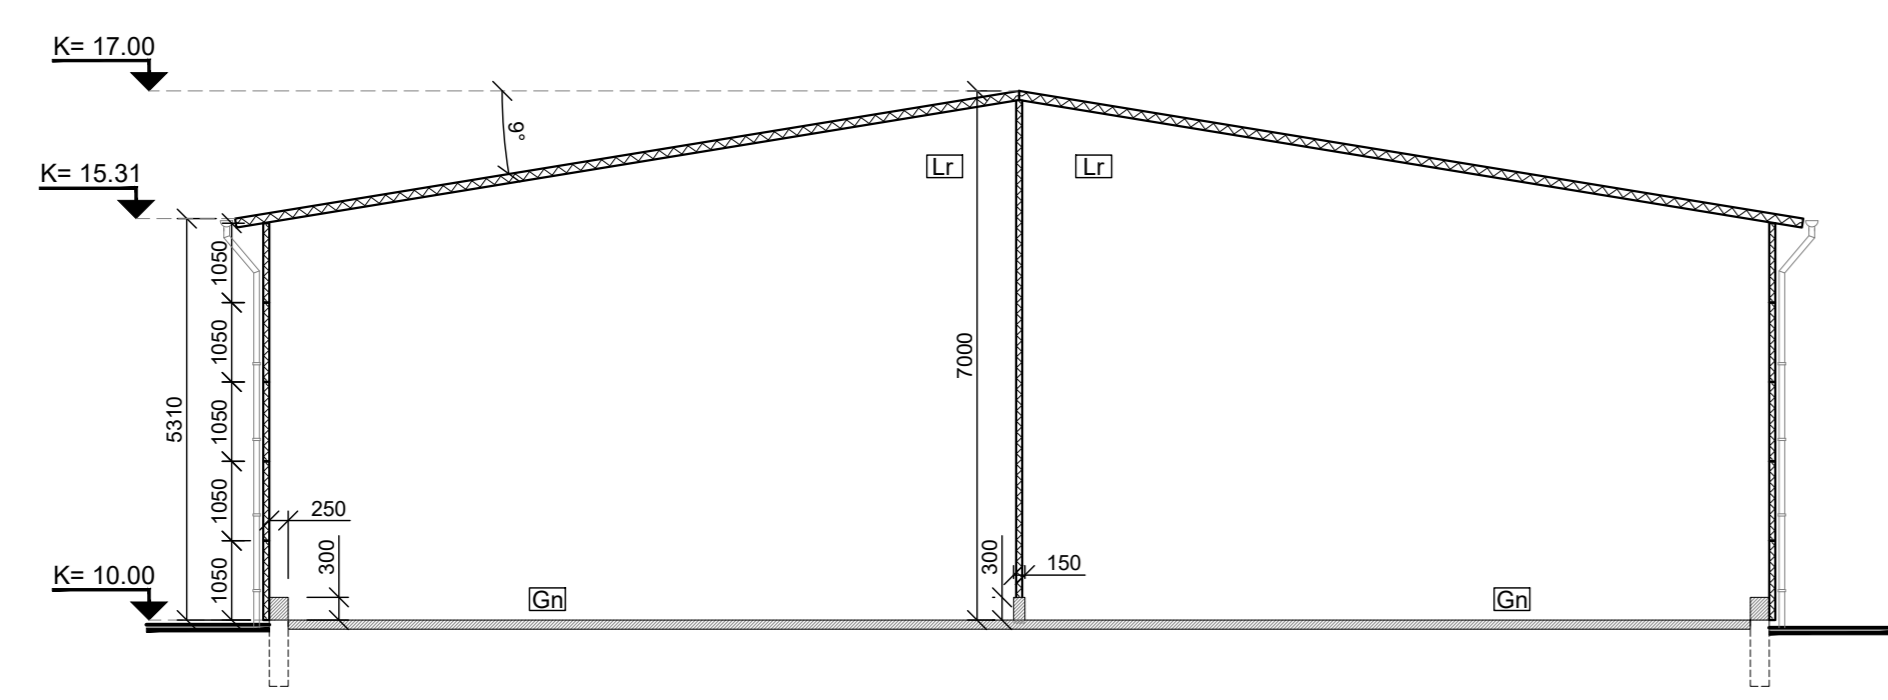


Snið B-B
Mkv: 1:100

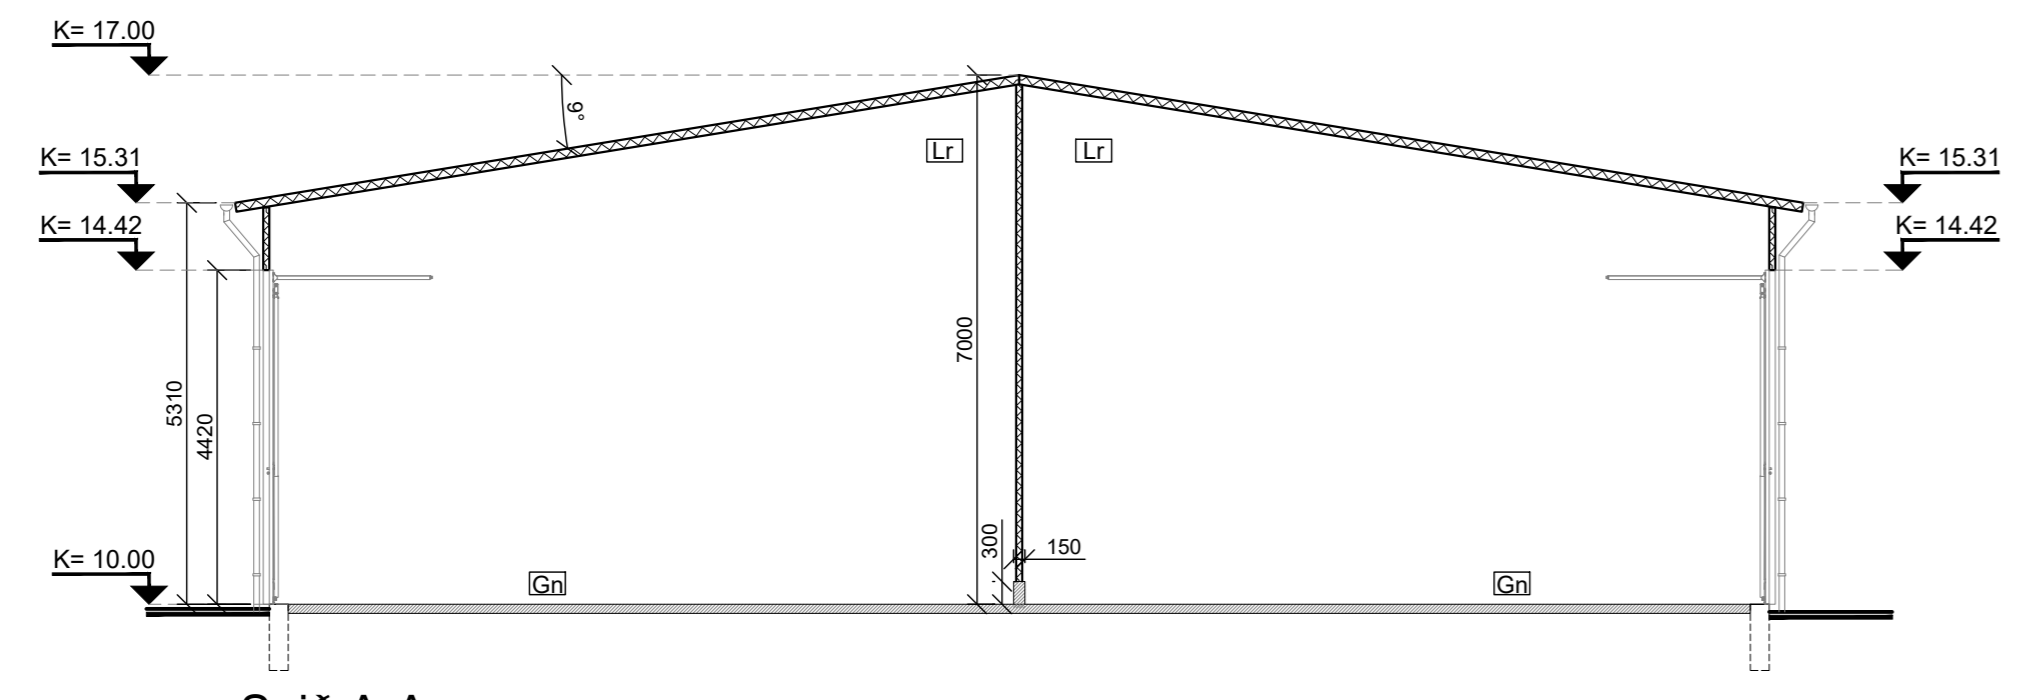


Snið A-A
Mkv: 1:100

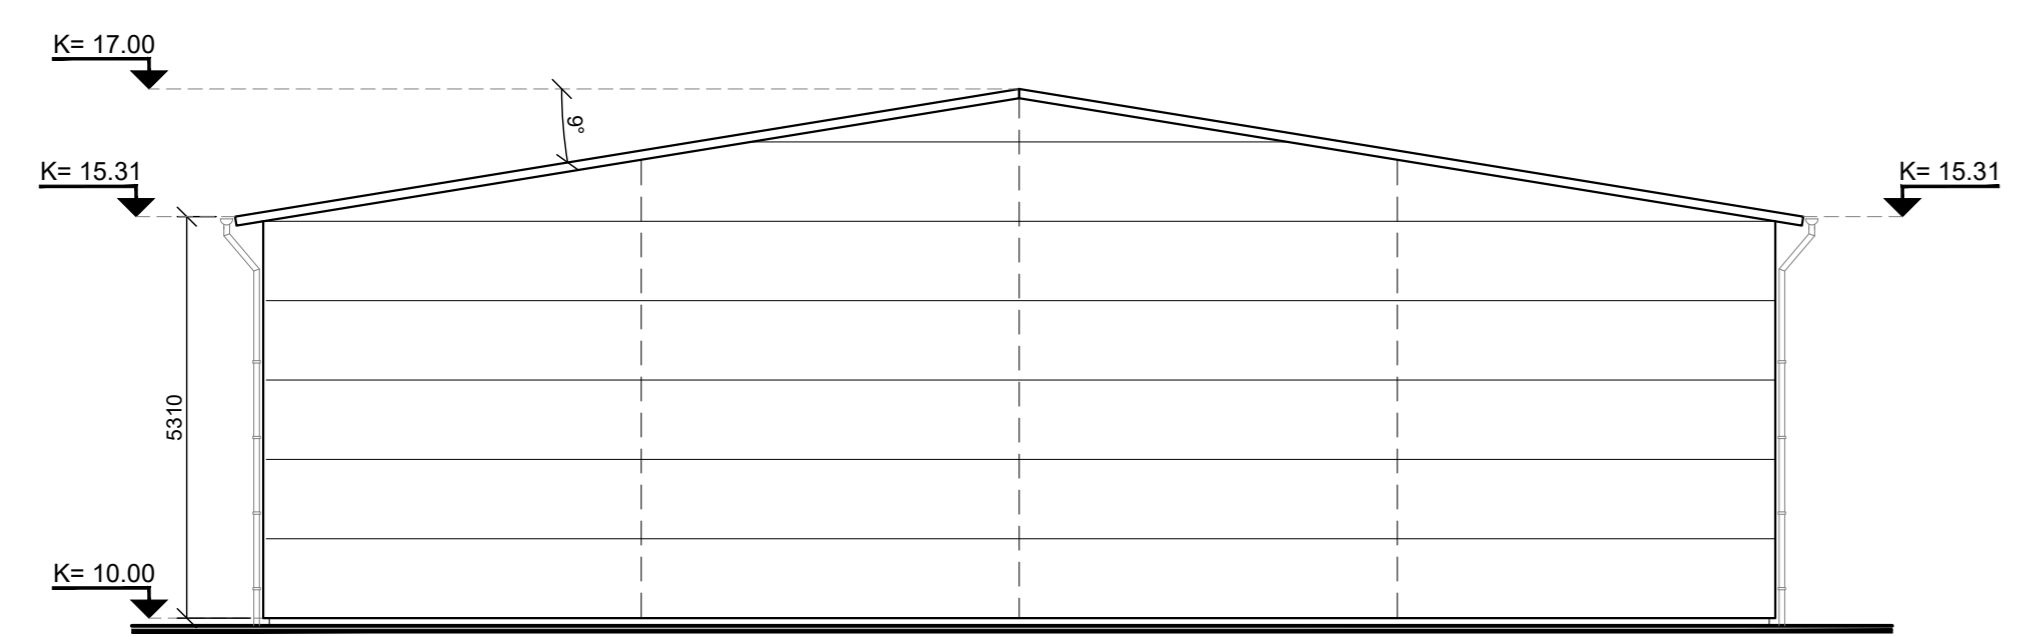


Útlit 1
Mkv: 1:100

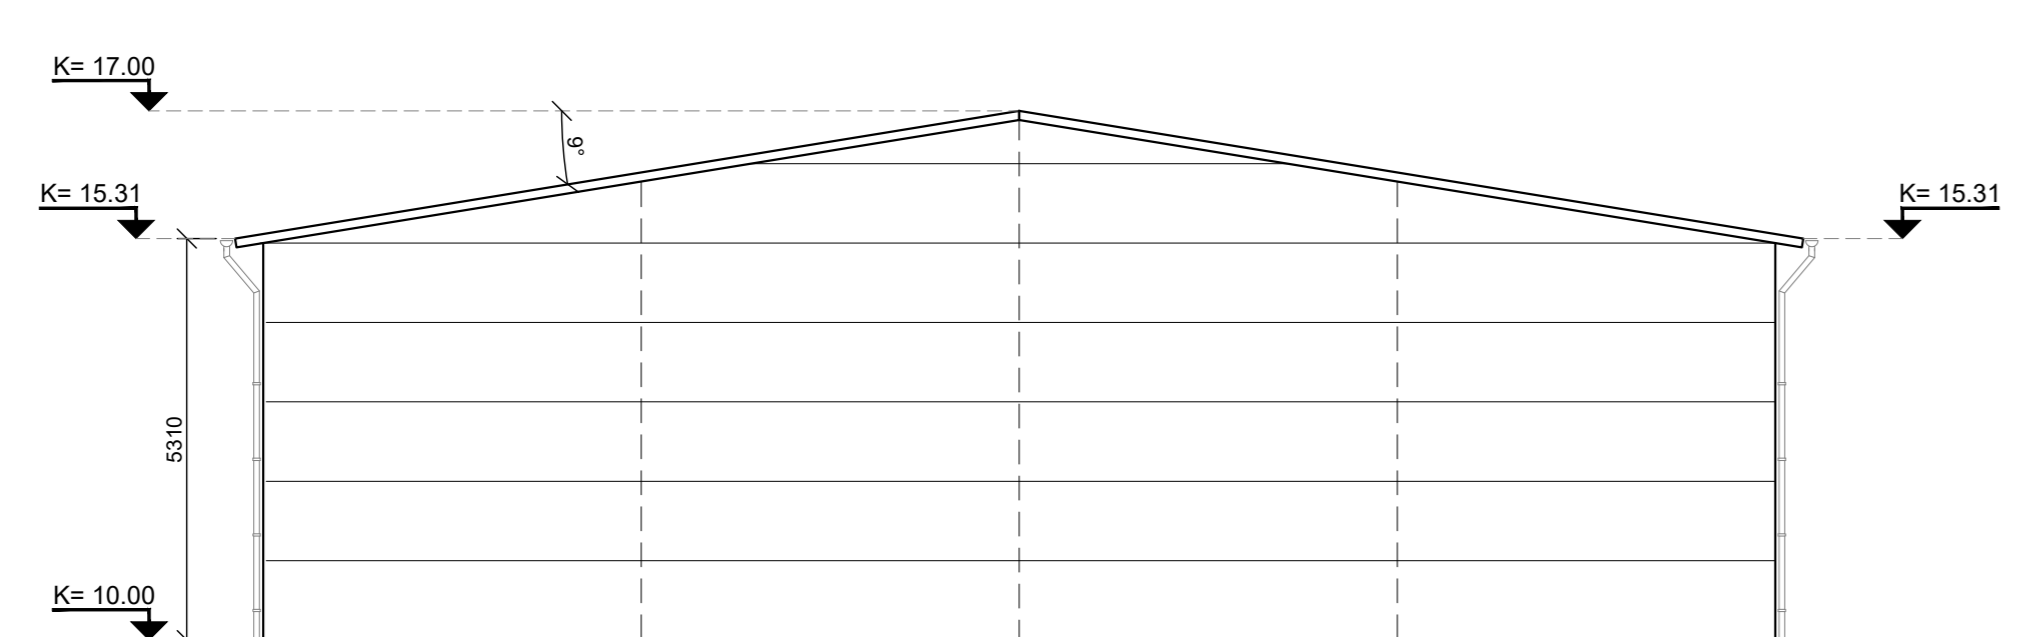


Útlit 3
Mkv: 1:100

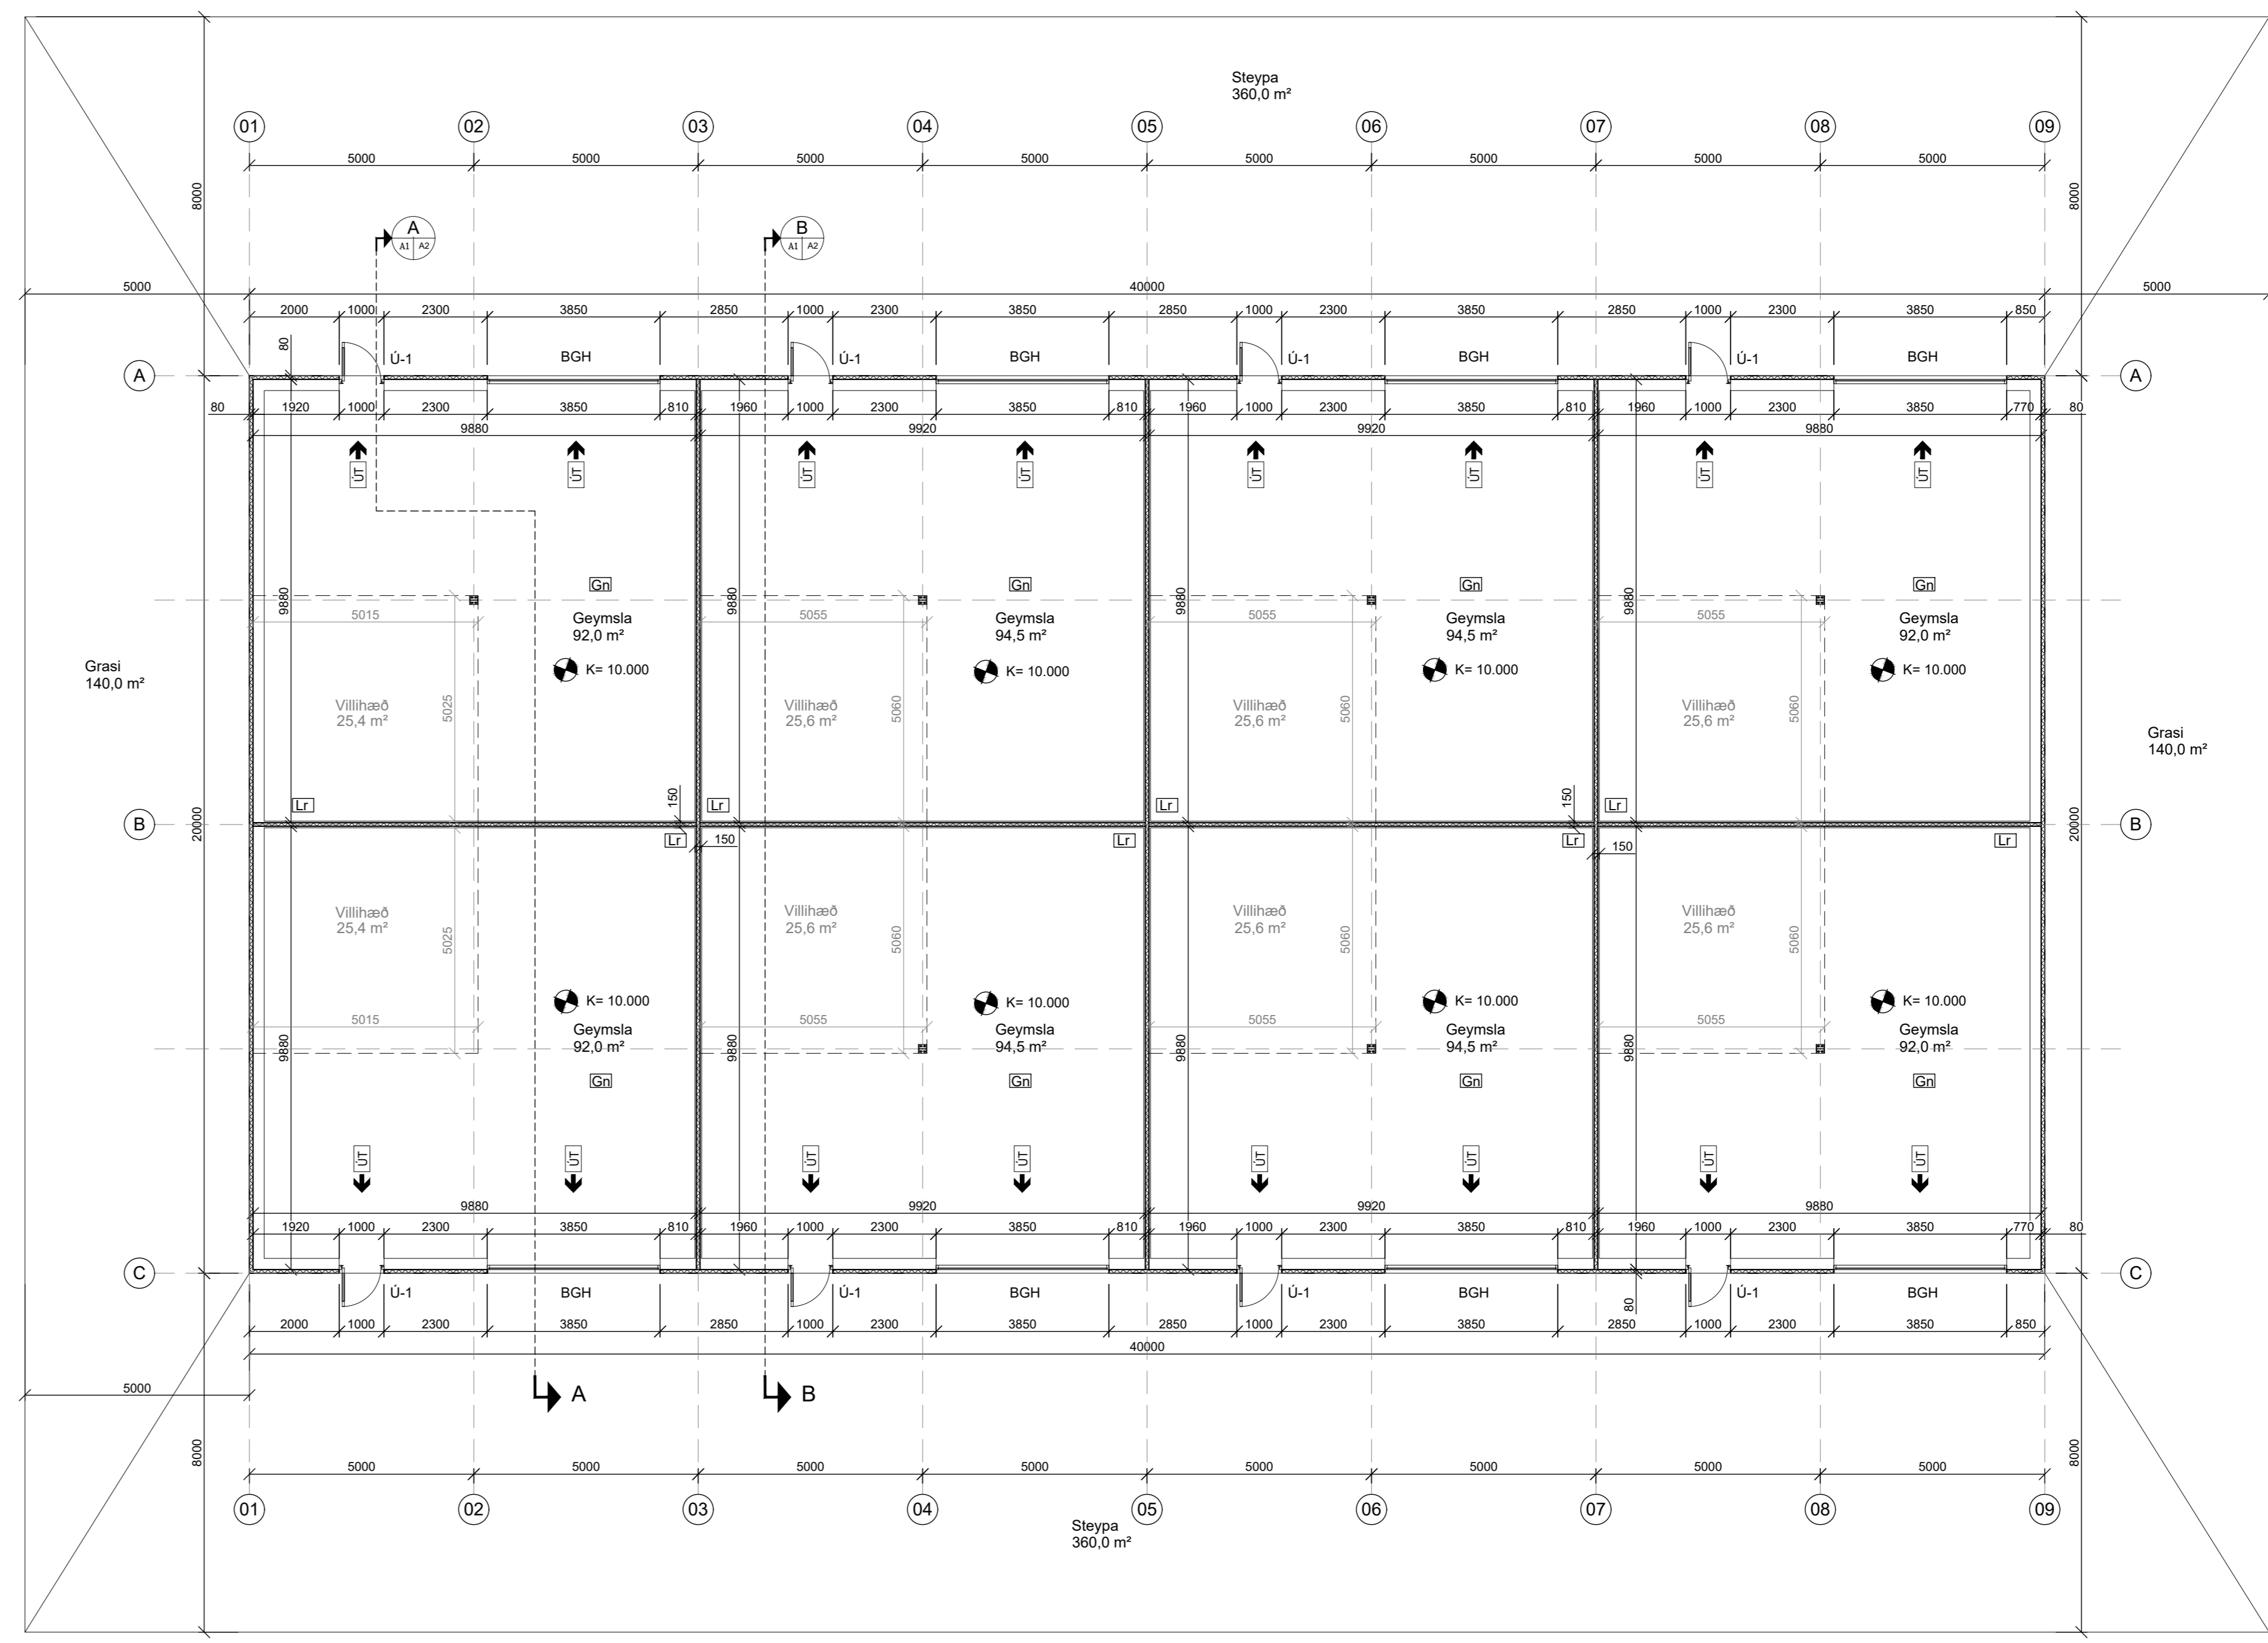

Grunnmynd
Mkv: 1:100

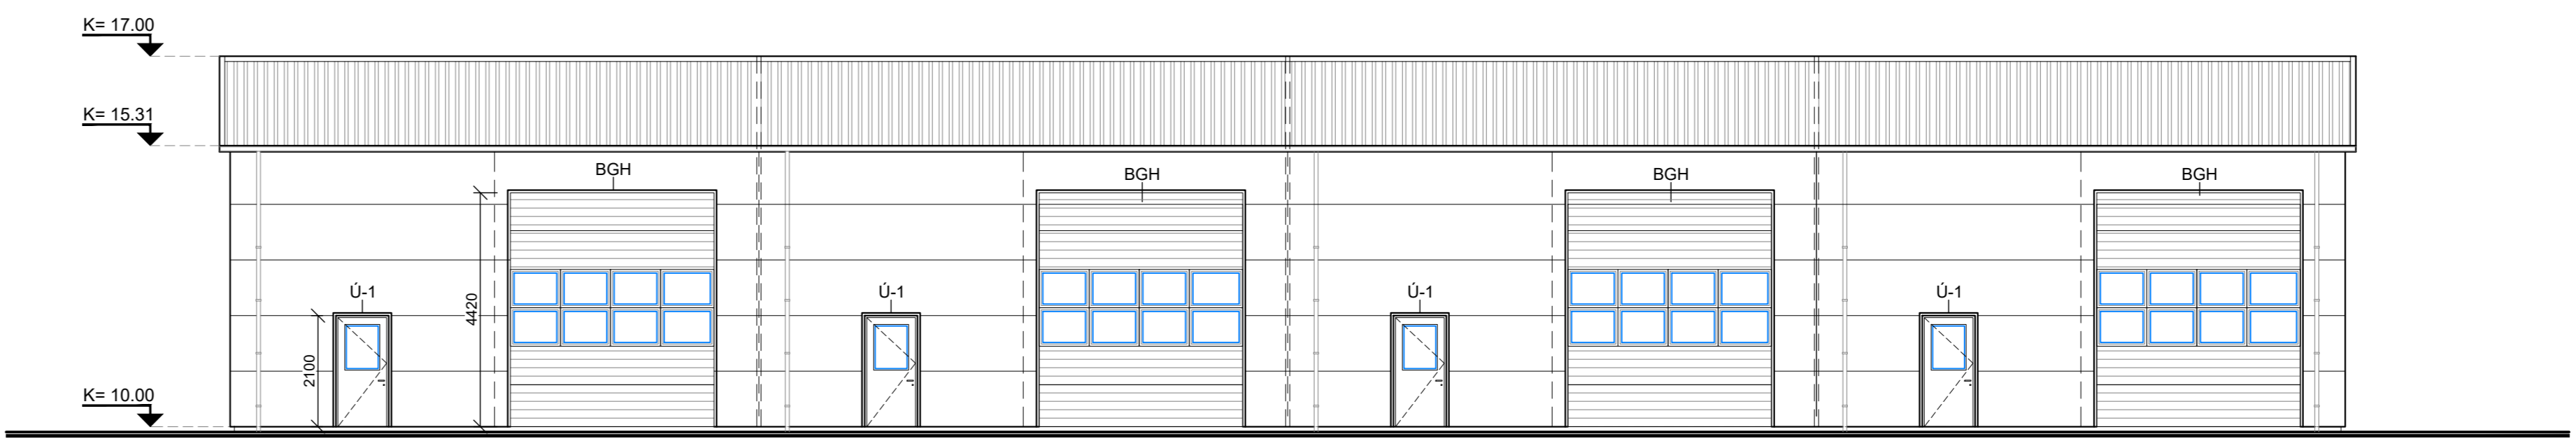

Útlit 2
Mkv: 1:100

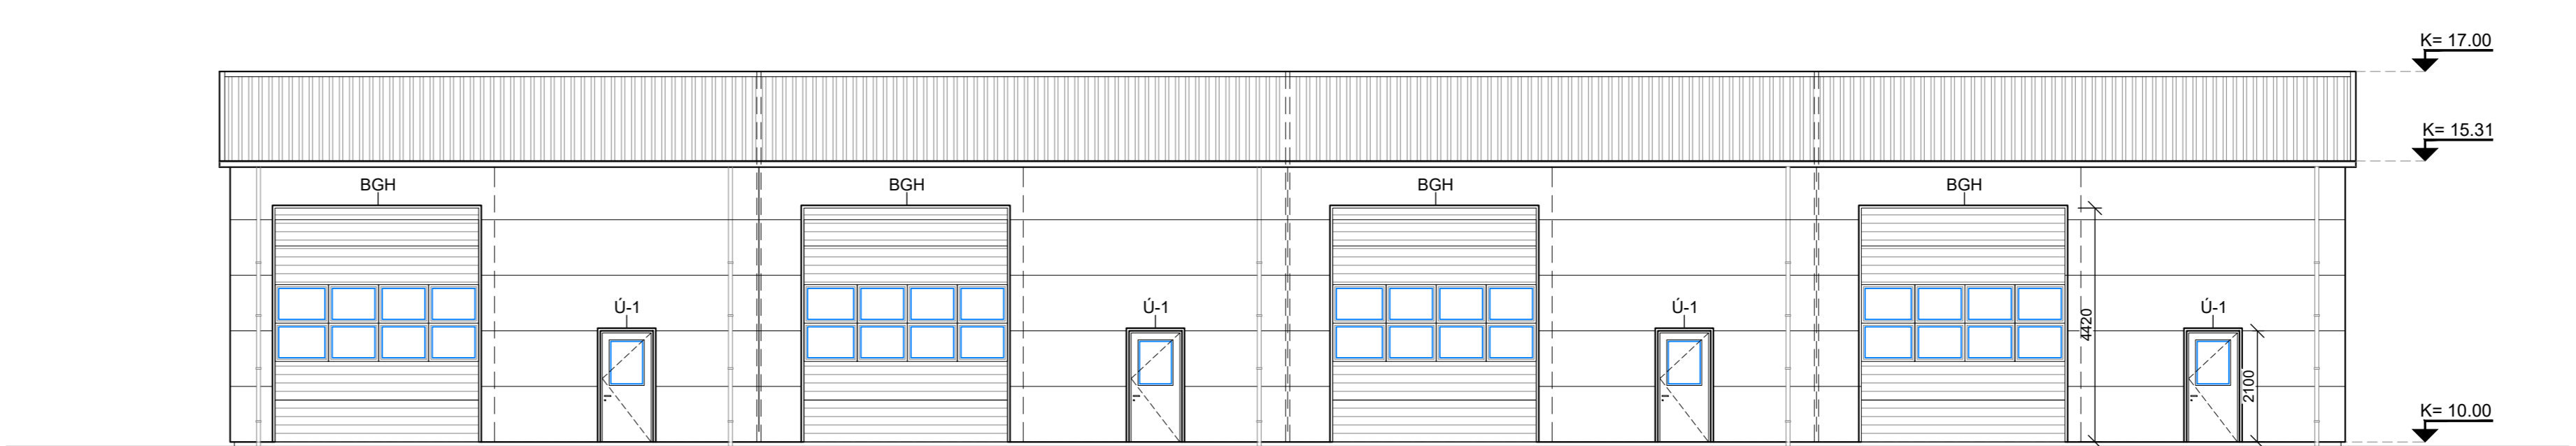

Útlit 4
Mkv: 1:100