



Grunnmynd
Mkv: 1:100


ÚTGÁFUFRILL			
NÚMER:	DAGS.	SKÝRINGAR:	UNNID:
DAGS.	SAMRÆM.HÖNNUÐUR		
<p>VHÁ Verkfræðistofa ehf</p> <p>SUÐURLANDSBRAUT 46 108 REYKJAVÍK SÍMI: 897 8132</p> <p>NETFANG: haukur@vha.is kt: 560600-3050</p>			
HEITI VERKS:			
<p>LETISUND 3</p> <p>RIFI</p>			
HEITI TEIKNINGAR:			
<p>GEYMSLUHÚSNÆÐI</p> <p>GRUNNMYND 1. HÆÐAR</p>			
MKV: 1:100	DAGS. MAR.'24	VERK NR 23-51	
TEIKNAD. H.Á.	YFIRFARID H.Á.	SAMÞYKKT H.Á.	TEIKN.NÚMER
DAGS.undirskr. 05.03.2024	NAFN HÖNNUÐAR Haukur Ásgeirsson kt: 301255-4629		1
UNDIRSKR.HÖNNUÐAR			ÚTGÁFA A

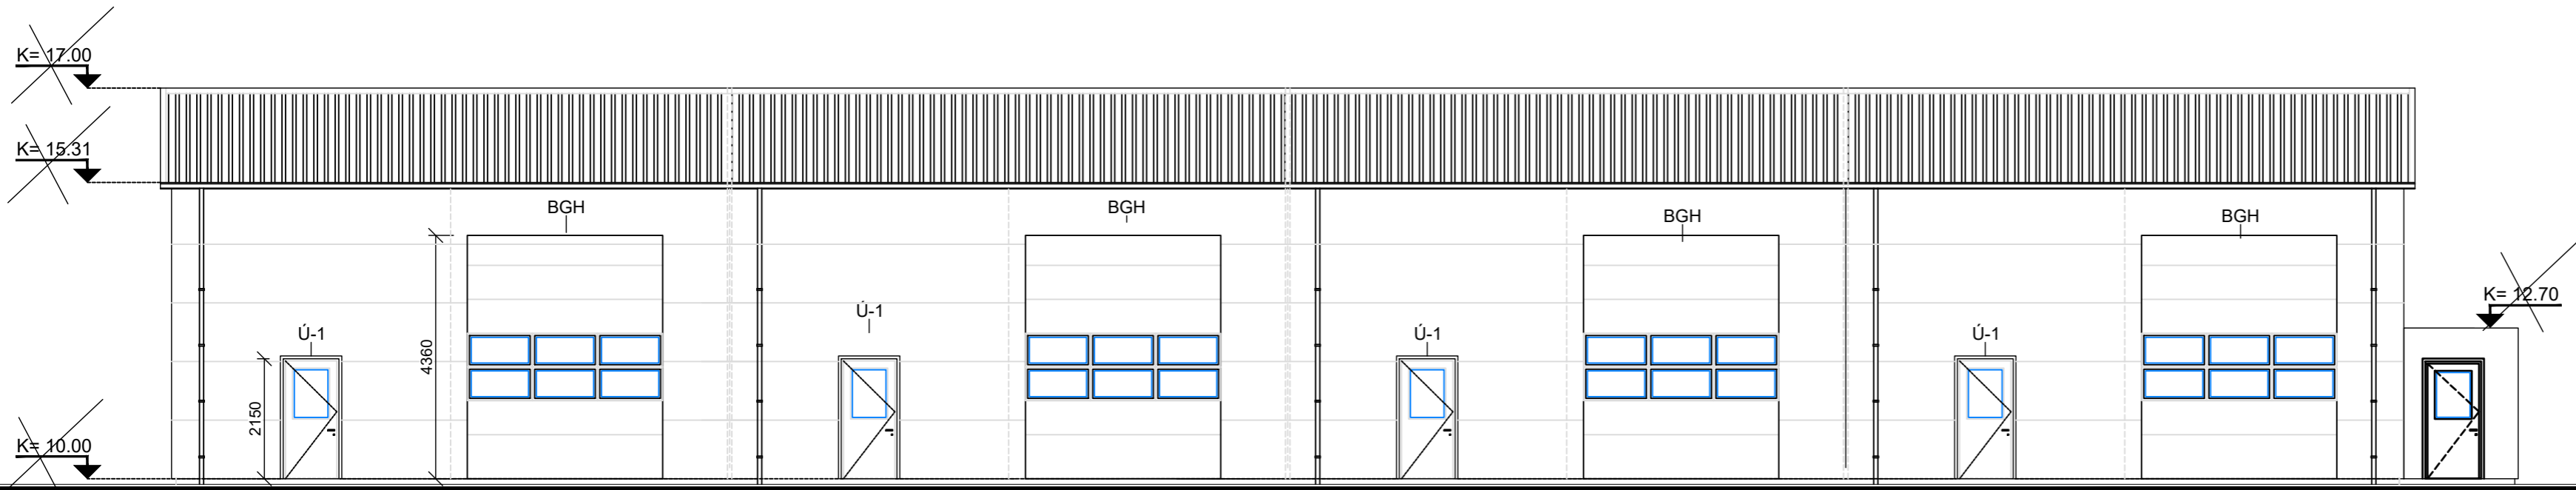


Útlit Austur
Mkv: 1:100

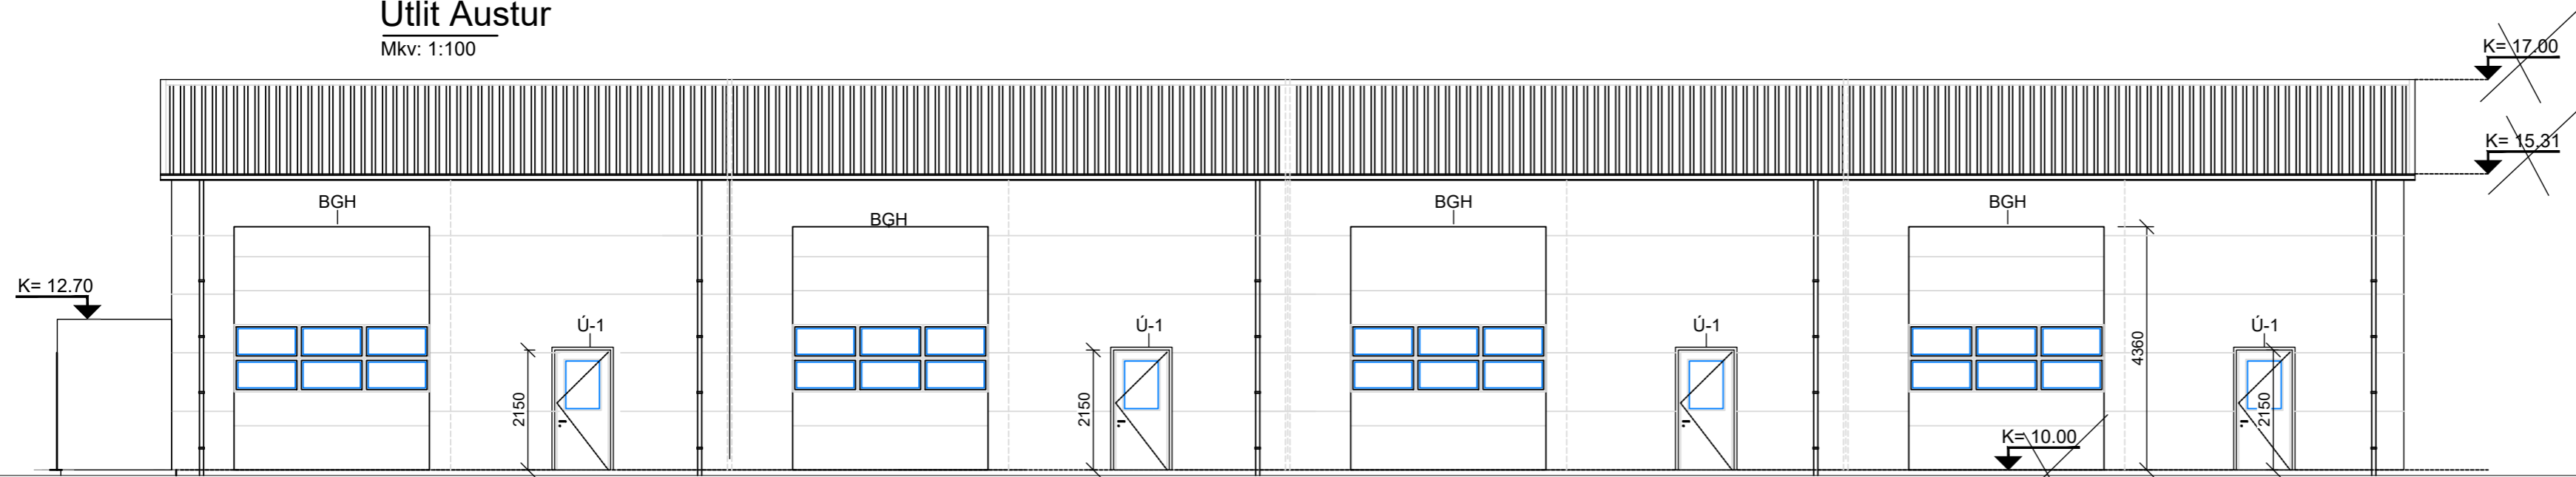

Útlit Vestur
Mkv: 1:100

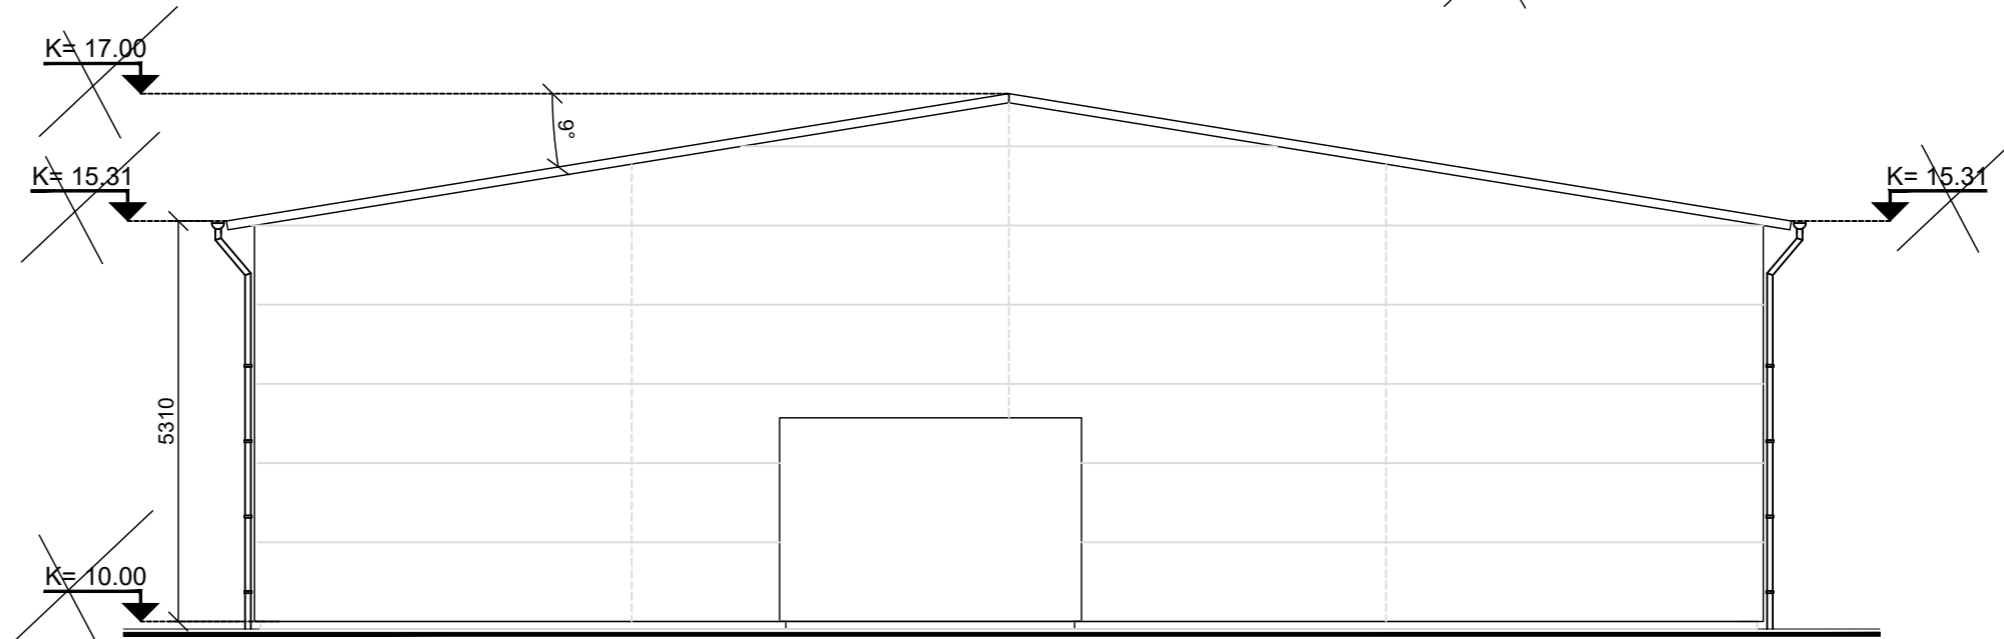

Útlit Norður
Mkv: 1:100

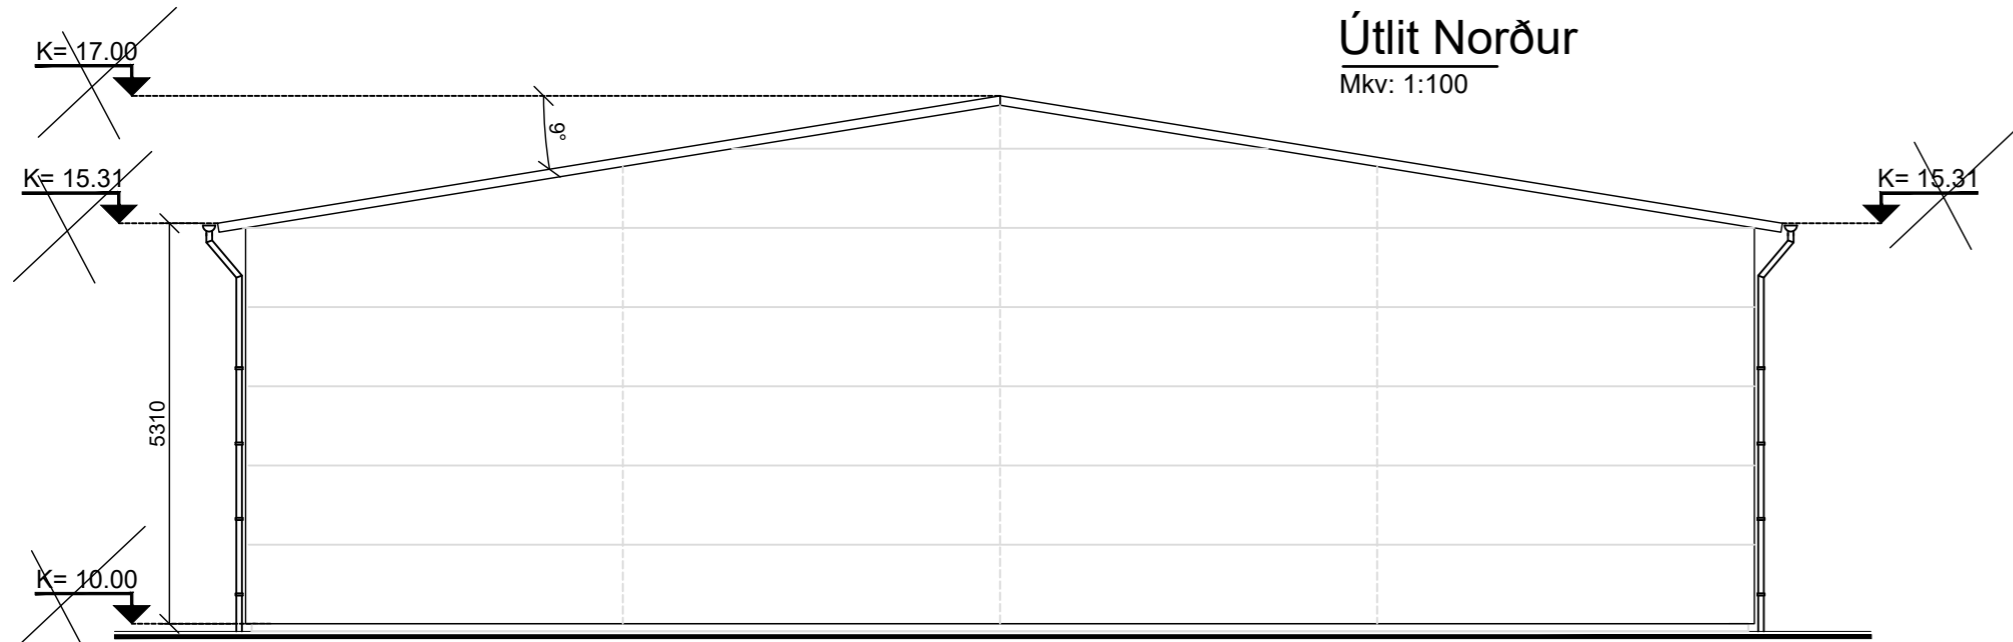

Útlit Suður
Mkv: 1:100

ÚTGÁFUFRILL

NÚMÉR:	DAGS.	SKÝRINGAR:	UNNID:

DAGS.	SAMRÆM.HÖNNUÐUR
-------	-----------------

VHÁ Verkfræðistofa ehf

SUÐURLANDSBRAUT 46
108 REYKJAVÍK
SÍMI: 897 8132

NETFANG: haukur@vha.is
kt: 560600-3050

HEITI VERKS:	LETISUND 3 RIFI
--------------	--------------------

HEITI TEIKNINGAR:	GEYMSLUR ÚTLIT
-------------------	-------------------

MKV: 1:100	DAGS. MAR.'24	VERK NR 23-51	
TEIKNAD. H.Á.	YFIRFARIÐ H.Á.	SAMÞYKKT Í.H.	TEIKN.NÚMÉR
DAGS.undirskr. 05.03.2024	NAFN HÖNNUÐAR Haukur Ásgeirsson kt: 301255-4629		2
UNDIRSKR.HÖNNUÐAR			ÚTGÁFA A

